


SANTA ROSA LEAD PRODUCTS

33 SOUTH UNIVERSITY ST. - HEALDSBURG, CA. 95448

PH: 707-431-7757 - FAX: 707-431-1749

LEAD/GALV. ROOF TO WALL

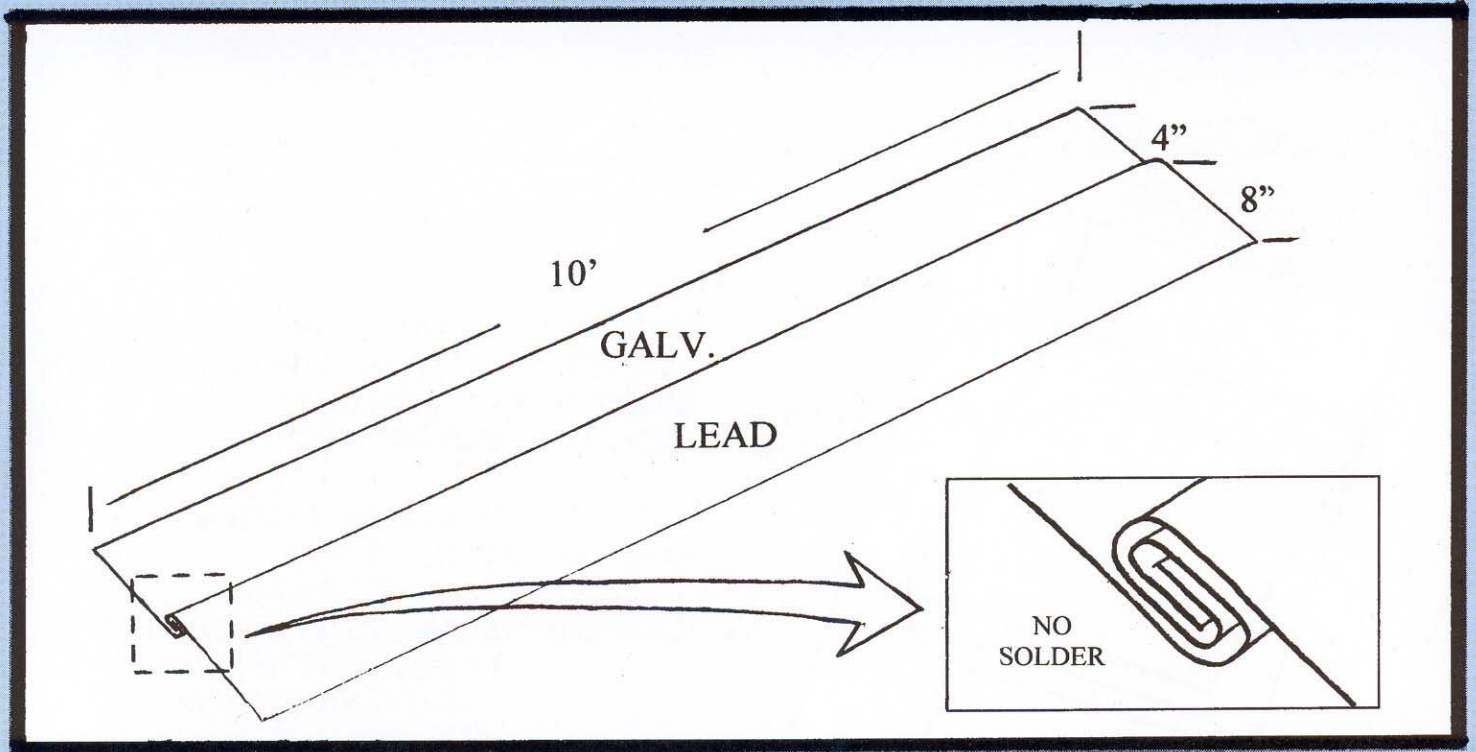

CONSTRUCTION CHARACTERISTICS OF LEAD/GALV ROOF TO WALL

SIZE : S.R.L.P. STND. SIZE IS 4"(GALV.) X 8"(LEAD)X10' L

MATERIAL: 26 GAUGE GALVANIZED STEEL

2# SHEET LEAD

MECHANICAL FIT (NO SOLDER)

* ALL ROOF TO WALL IS AVAILABLE IN DIFFERENT SIZES AND LENGTHS TO MEET YOUR SPECIFICATIONS.

* ROOF TO WALL IS ALSO AVAILABLE WITH A KICK, TO MEET THE PITCH OF THE ROOF.

* S.R.L.P. RECOMMENDS AN INSTALLATION LENGTH NOT TO EXCEED 4 FT. DUE TO EXPANSION AND CONTRACTION OF THE ROOF. STANDARD OVERLAP OF R/W IS 6 INCHES.